




Garage Front Elevation 1:100

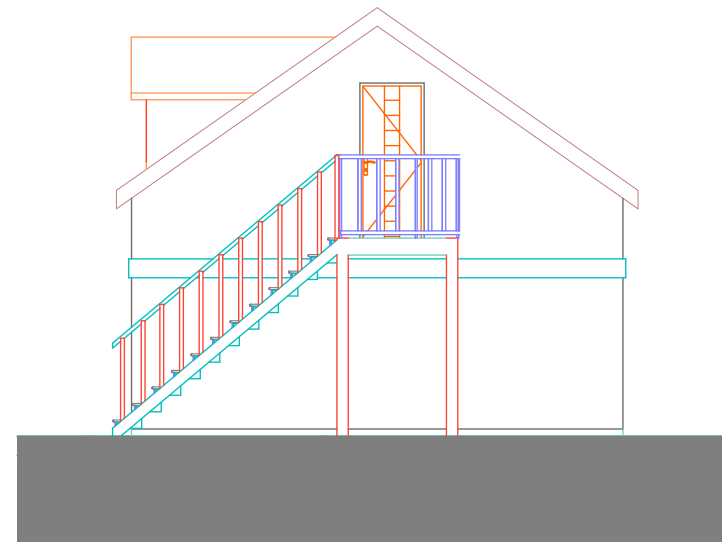

Garage Side 1 Elevation 1:100

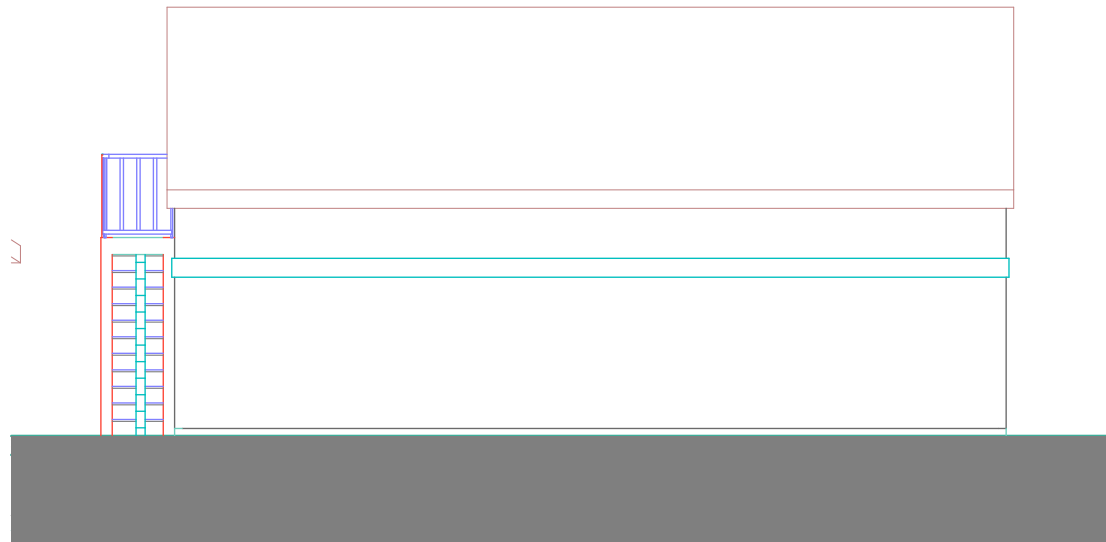

Garage Rear Elevation 1:100

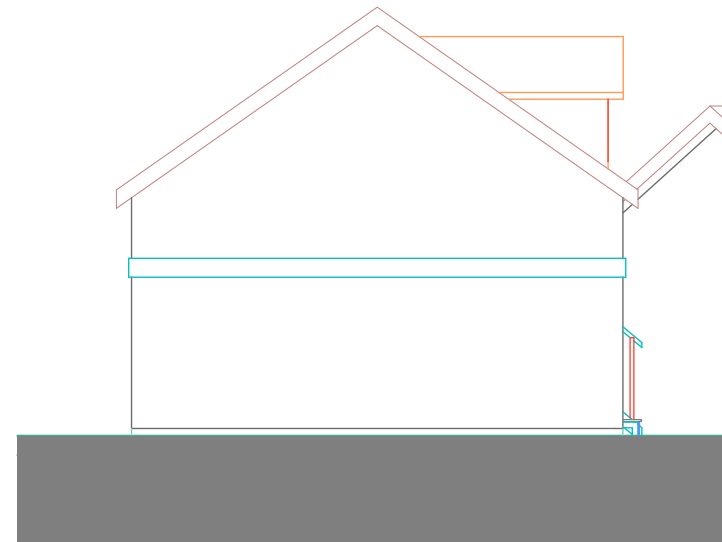

Garage Side 2 Elevation 1:100



<b>JAB Design</b>  Address ; First Floor, Masonic Hall, 9 Mill Street, Sutton Coldfield, B72 1TJ  Telephone ; 01213541589  Email ; info@designjab.co.uk  Web ; www.designjab.co.uk	<b>Project Description</b>  Stand alone triple garage, new porch and conversion of flat roofs to gable.  Site Address ; Jingle Joys Sneads Green Droitwich Spa WR9 0PY		Drawing Name <b>Garage Proposed Elevations</b>	
	<p>Copyright of this drawing is owned by JAB Design and it must not be copied or reproduced without consent. Only figured dimensions are to be taken from this drawing. All contractors and manufacturers must visit the site and be responsible for checking and taking their own dimensions relating to their work. JAB Design are to be notified immediately of any variation between drawings and site conditions.</p> <p>- All dimensions to be checked on site and verified before construction/fabrication.</p> <p>- Any discrepancies to be reported to JAB Design</p> <p>Where drawings are composed from the survey information received, surveys are available on request. All drawings to be read in conjunction with all relevant structural and M&amp;E engineers drawings and specifications. This drawing is to be reviewed in conjunction with all other hazard/risk drawings and the hazards identified and recorded within the construction phase H&amp;S Plan. It is assumed that all works on this drawing will be carried out by a competent contractor working, where appropriate, to an approved method statement and H&amp;S guidelines.</p> <p>- Significant hazards are those as follows;  - Those not likely to be obvious to a competent contractor or other designers.  - Those of an unusual or bizarre nature.  - Those likely to be difficult to manage effectively under normal conditions.</p>		Drawn J A Bridgwater	Date 12/03/2021
			Drawing Scale 1:100 @ A3	Drawing Number 14 of 15