

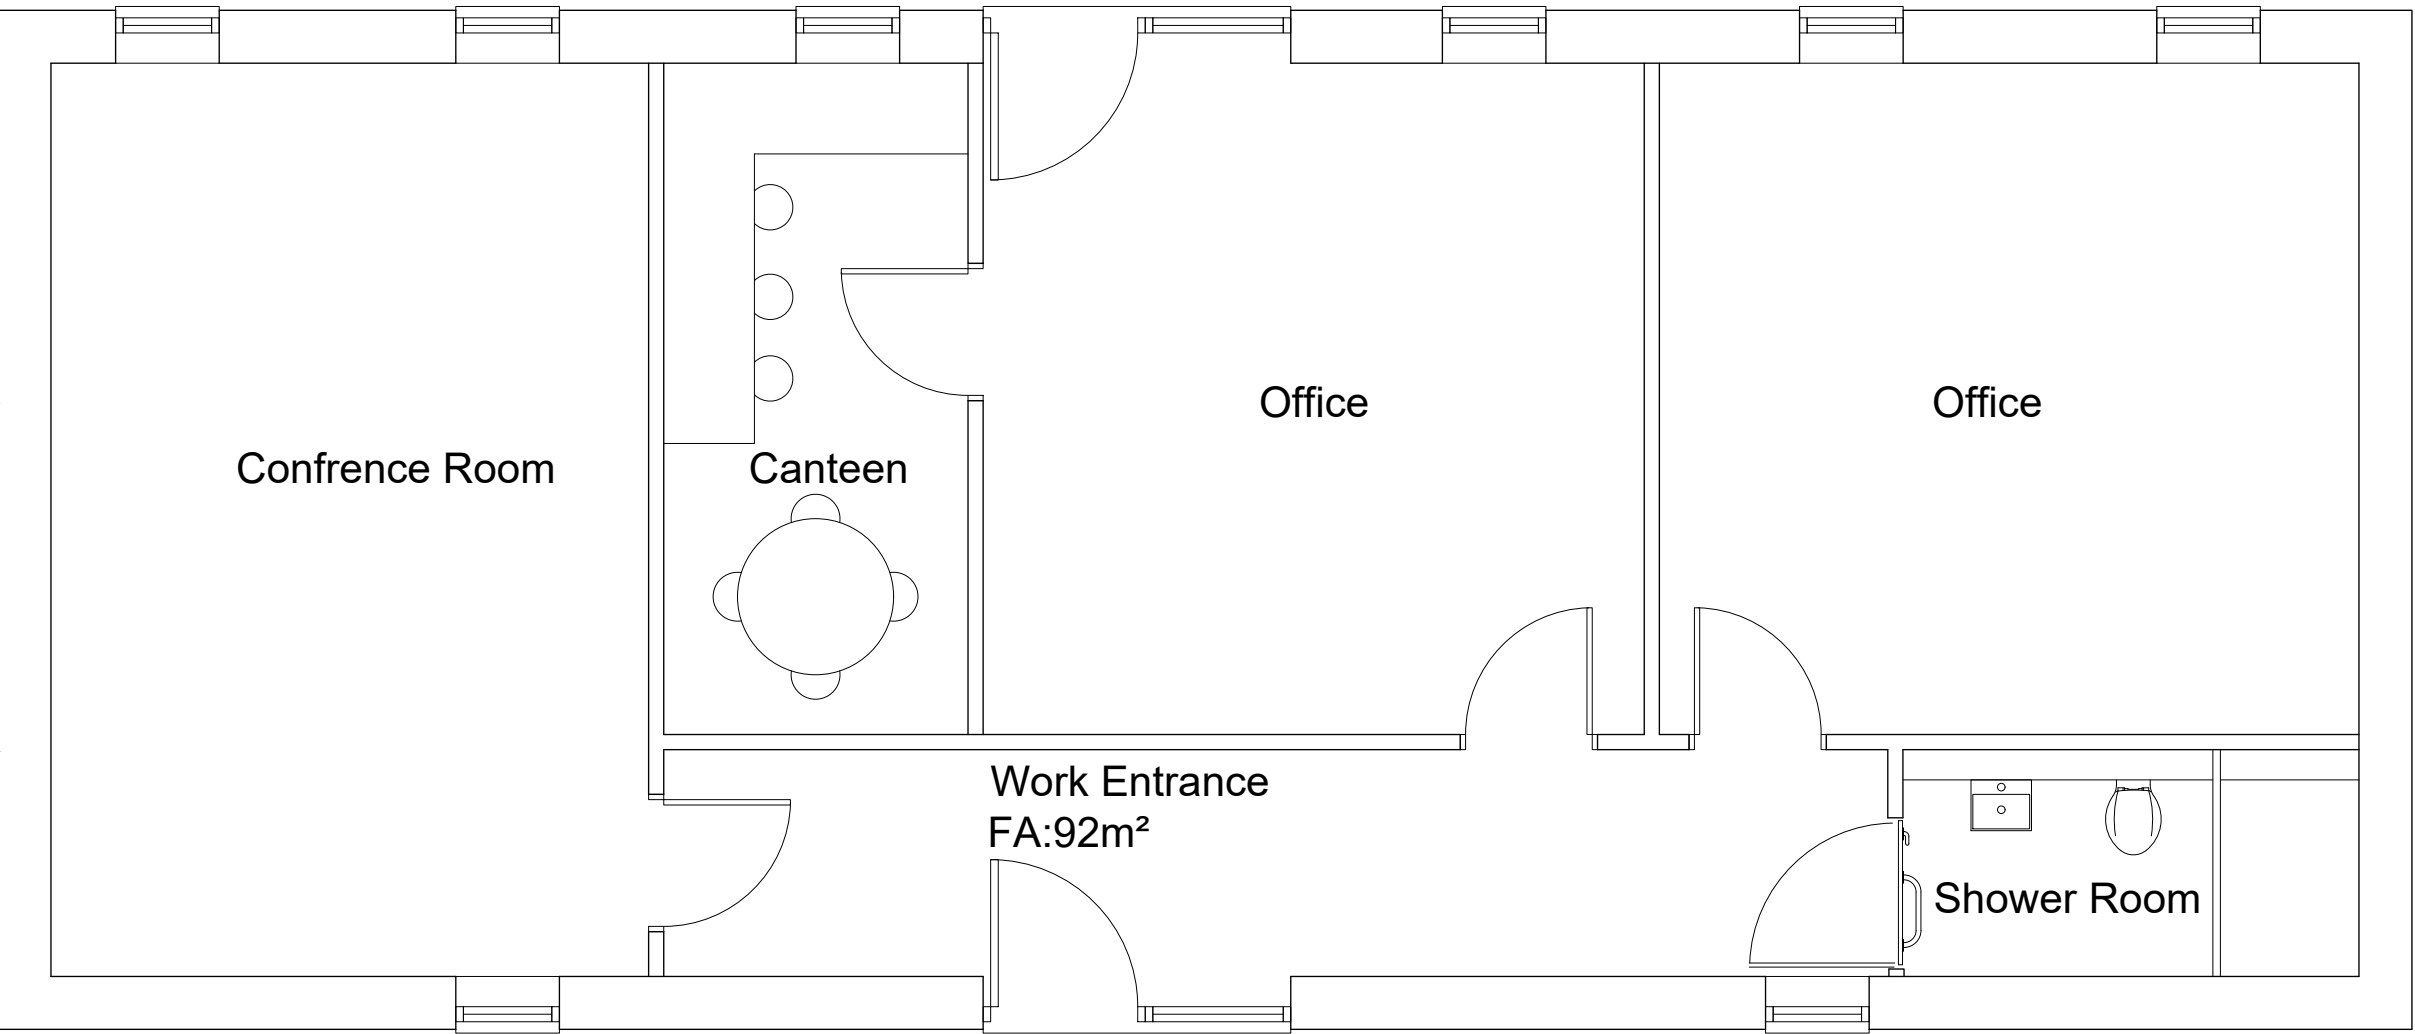




Proposed Floor Plan
Scale 1:50

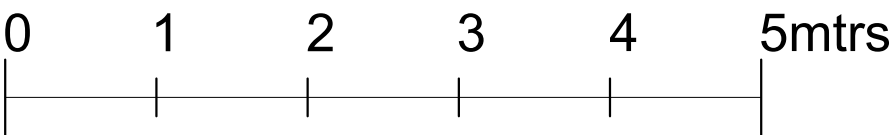


Location Plan
Scale 1:1250

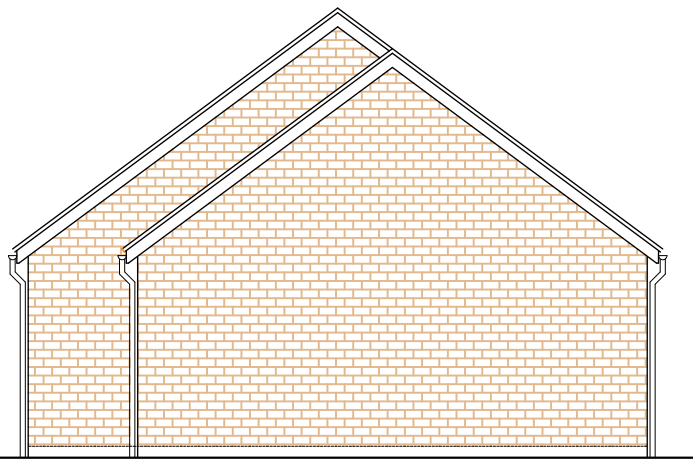


Proposed West Elevation
Scale 1:100

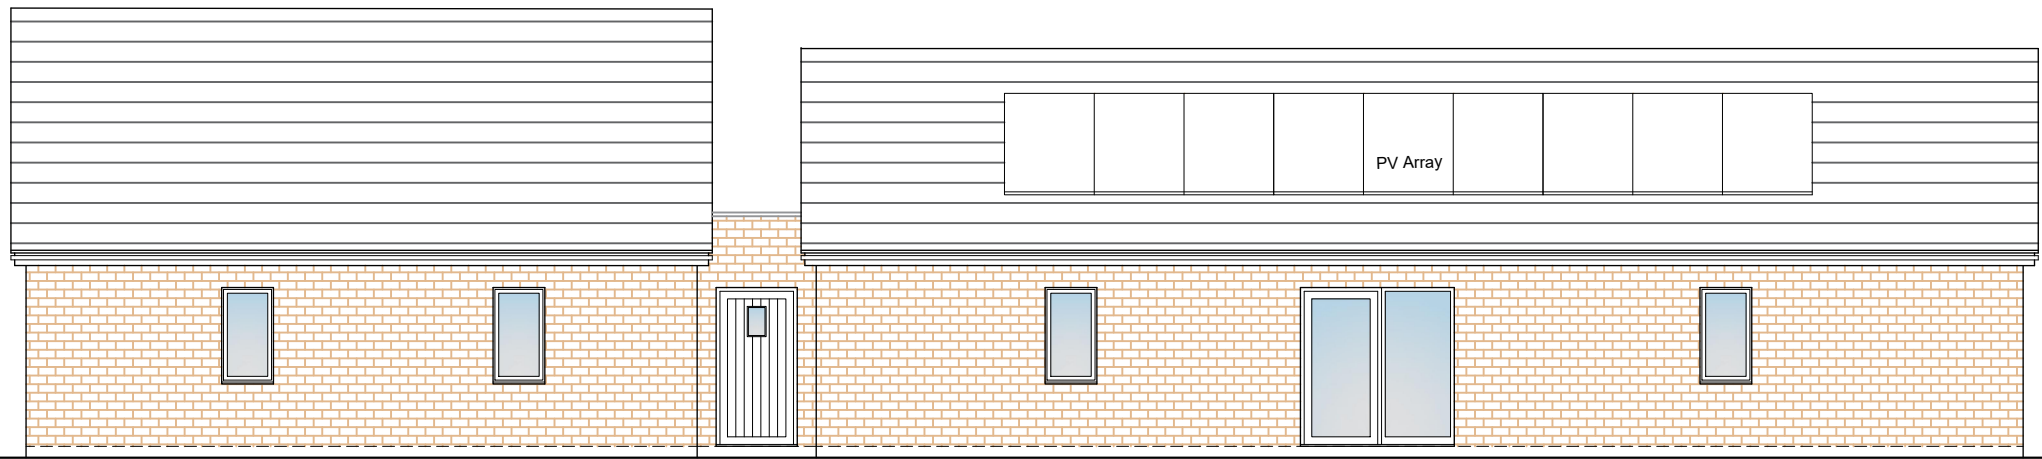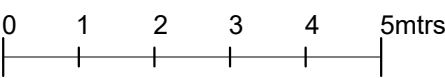


Proposed South Elevation
Scale 1:100

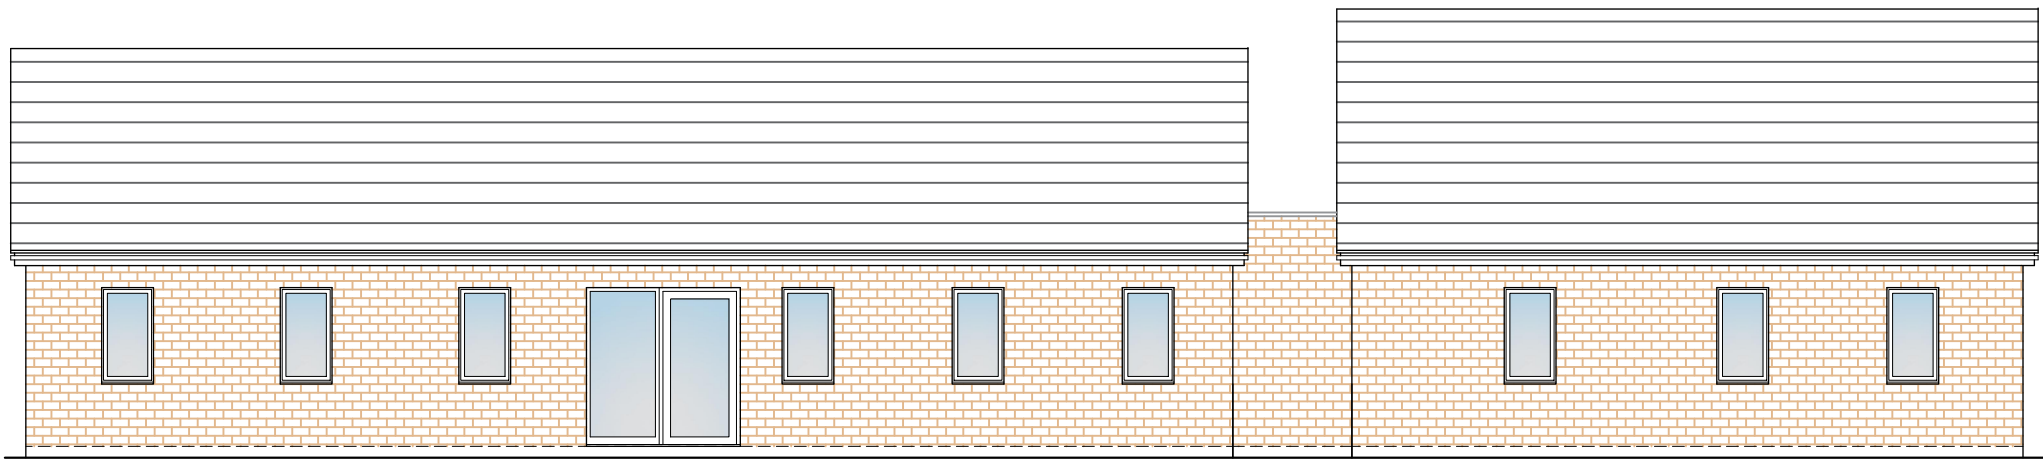


Proposed North Elevation
Scale 1:100

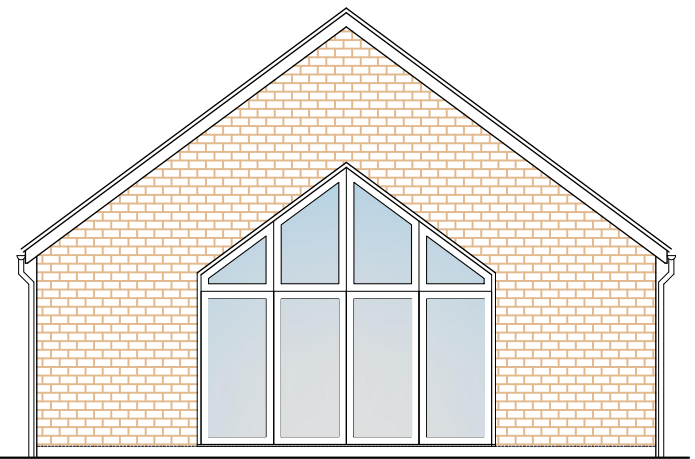

Proposed East Elevation
Scale 1:100

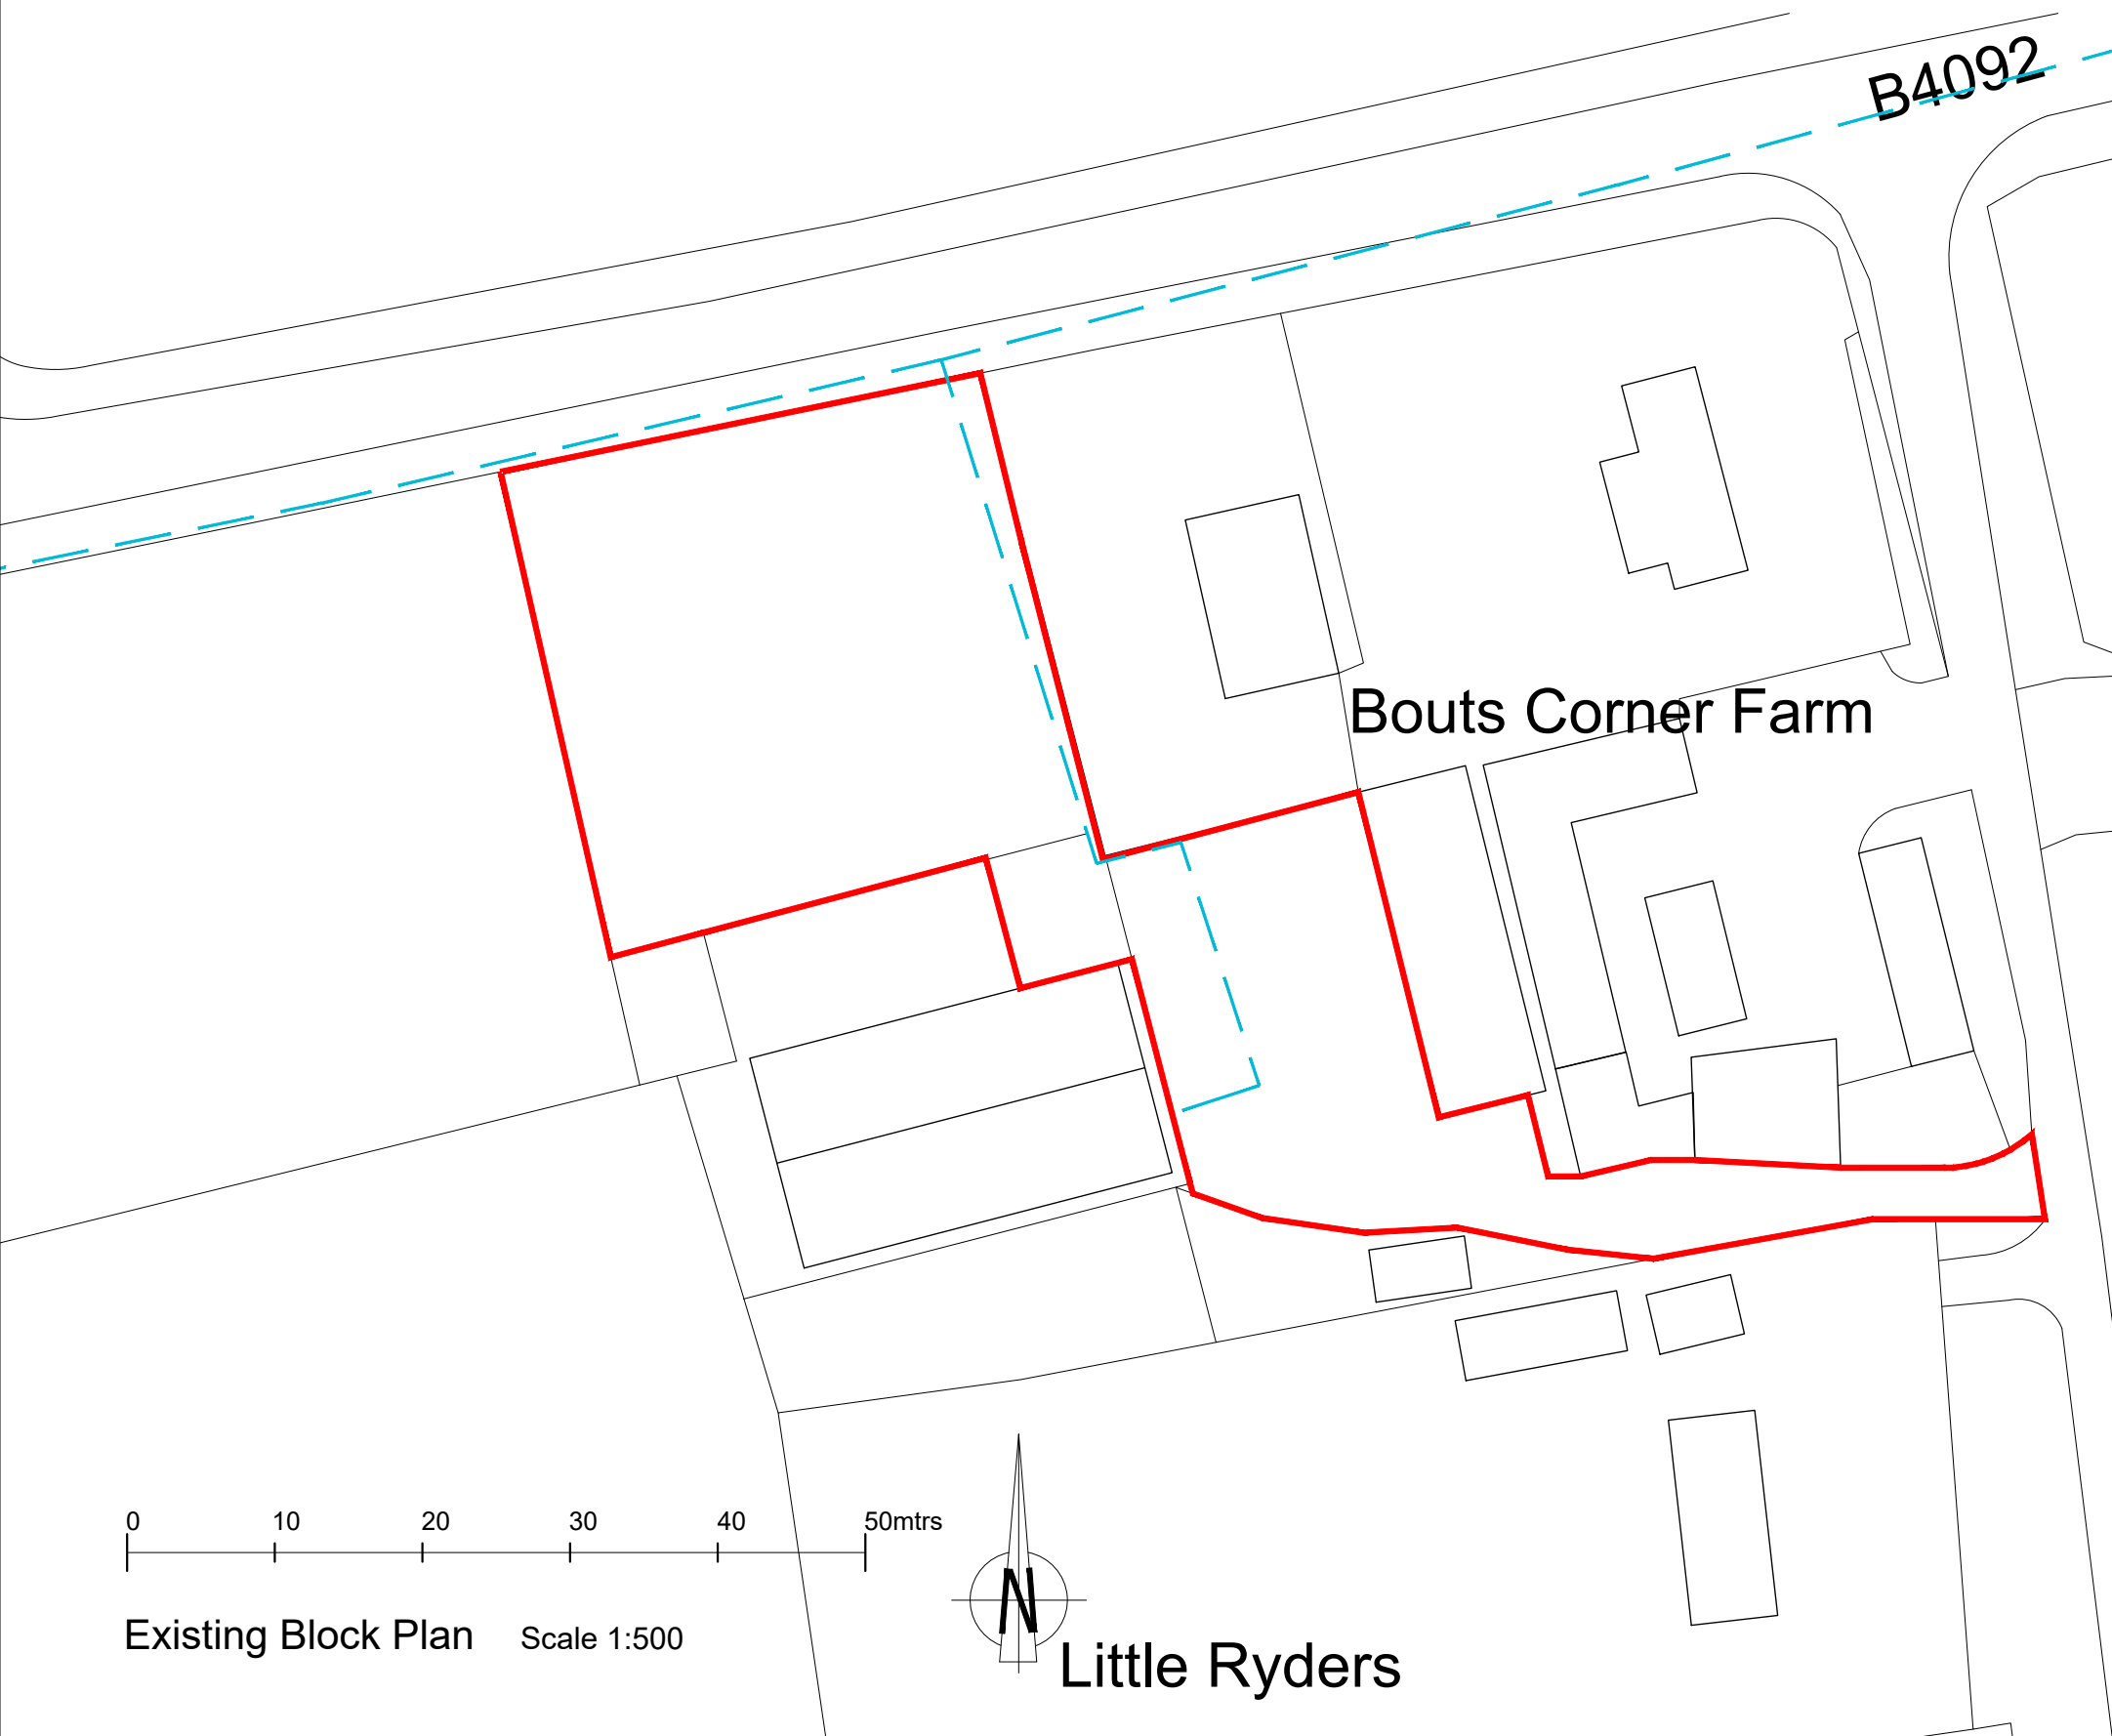

Existing Block Plan
Scale 1:500

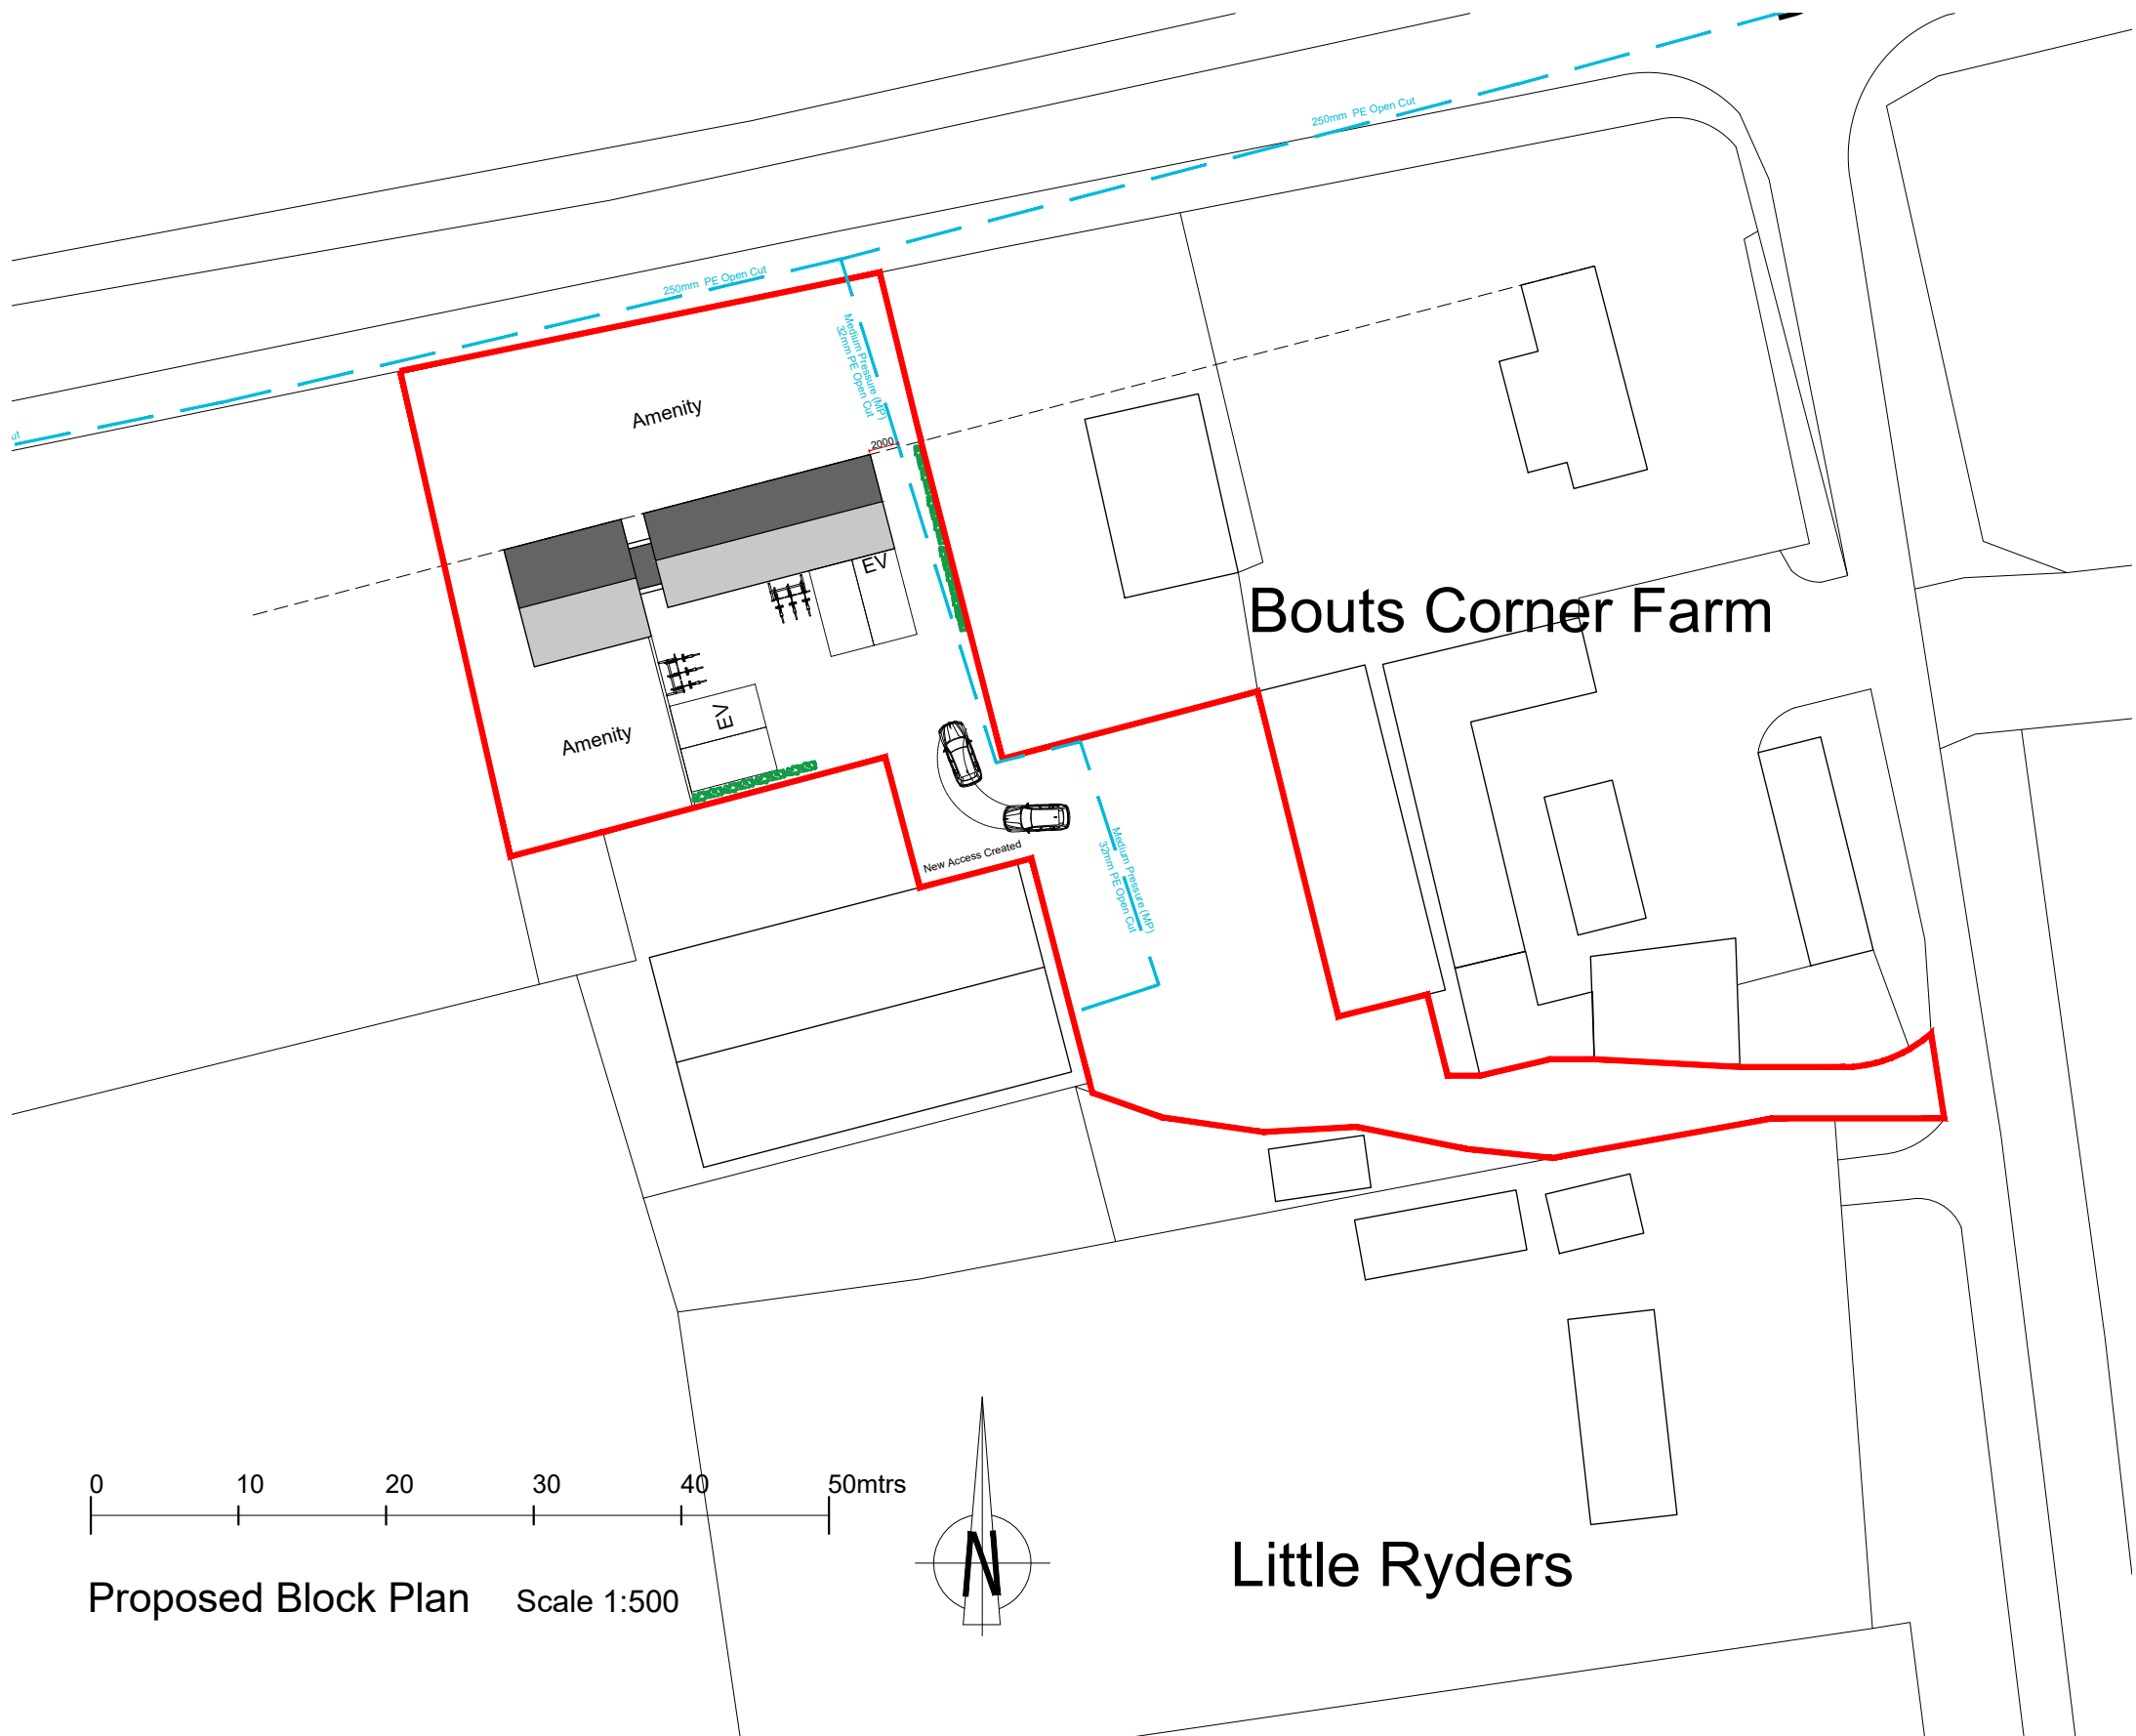

Proposed Block Plan
Scale 1:500

THE CLIENT IS ADVISED OF THEIR DUTY UNDER THE PARTY WALL E.T.C ACT 1996 TO SERVE THE REQUIRED NOTICE UPON THEIR NEIGHBOUR(S) WITHIN THE MINIMUM PRESCRIBED TIME PERIOD

THE CONTRACTOR IS REQUIRED TO HAVE READ AND UNDERSTOOD ALL CONDITIONS AND NOTES ATTACHED TO THE PLANNING "NOTICE OF DECISION" AND SERVE ANY NOTICES REQUIRED THEREIN, BEFORE COMMENCING THE WORKS

ALL DIMENSIONS ARE TO BE CHECKED ON SITE PRIOR TO CONSTRUCTION. THE CONTRACTOR IS TO NOTIFY THE ARCHITECT OF ANY DISCREPANCY BETWEEN DRAWINGS, SPECIFICATION AND SITE DIMENSIONS.

A	Amended to Cadent Comments	22.04.24	JS	GP
A	Amended to comments	09.04.24	JS	GP

REVISION	DESCRIPTION	DATE	BY	CHECK
HIGHBURY DESIGN Chartered Architects Project Managers CDM Co-ordinators HIGHBURY HOUSE 11 HOLT ROAD STUDLEY WARWICKSHIRE B80 7NX Tel/ Fax: (01527) 857092 Email: info@highburydesign.com				
CLIENT Mr Byron Pendleton				
PROJECT The Geldings, Bouts Lane Holberrow Green, Worcestershire. B96 6JX				
TITLE Proposed Plans & Elevations				
Date 28.02.24	Scale 1:100, 1:500 1:1250 @ A1	Drawn JS	Rev B	GP